



# **vitranamel**

VITREOUS ENAMEL PANEL / MANUFACTURED BY FAIRVIEW


## **VITRANAMEL INSTALLATION MANUAL** VERSION 2



# **VALCAN**

PART OF THE FAIRVIEW GROUP

[WWW.VALCAN.CO.UK](http://WWW.VALCAN.CO.UK)

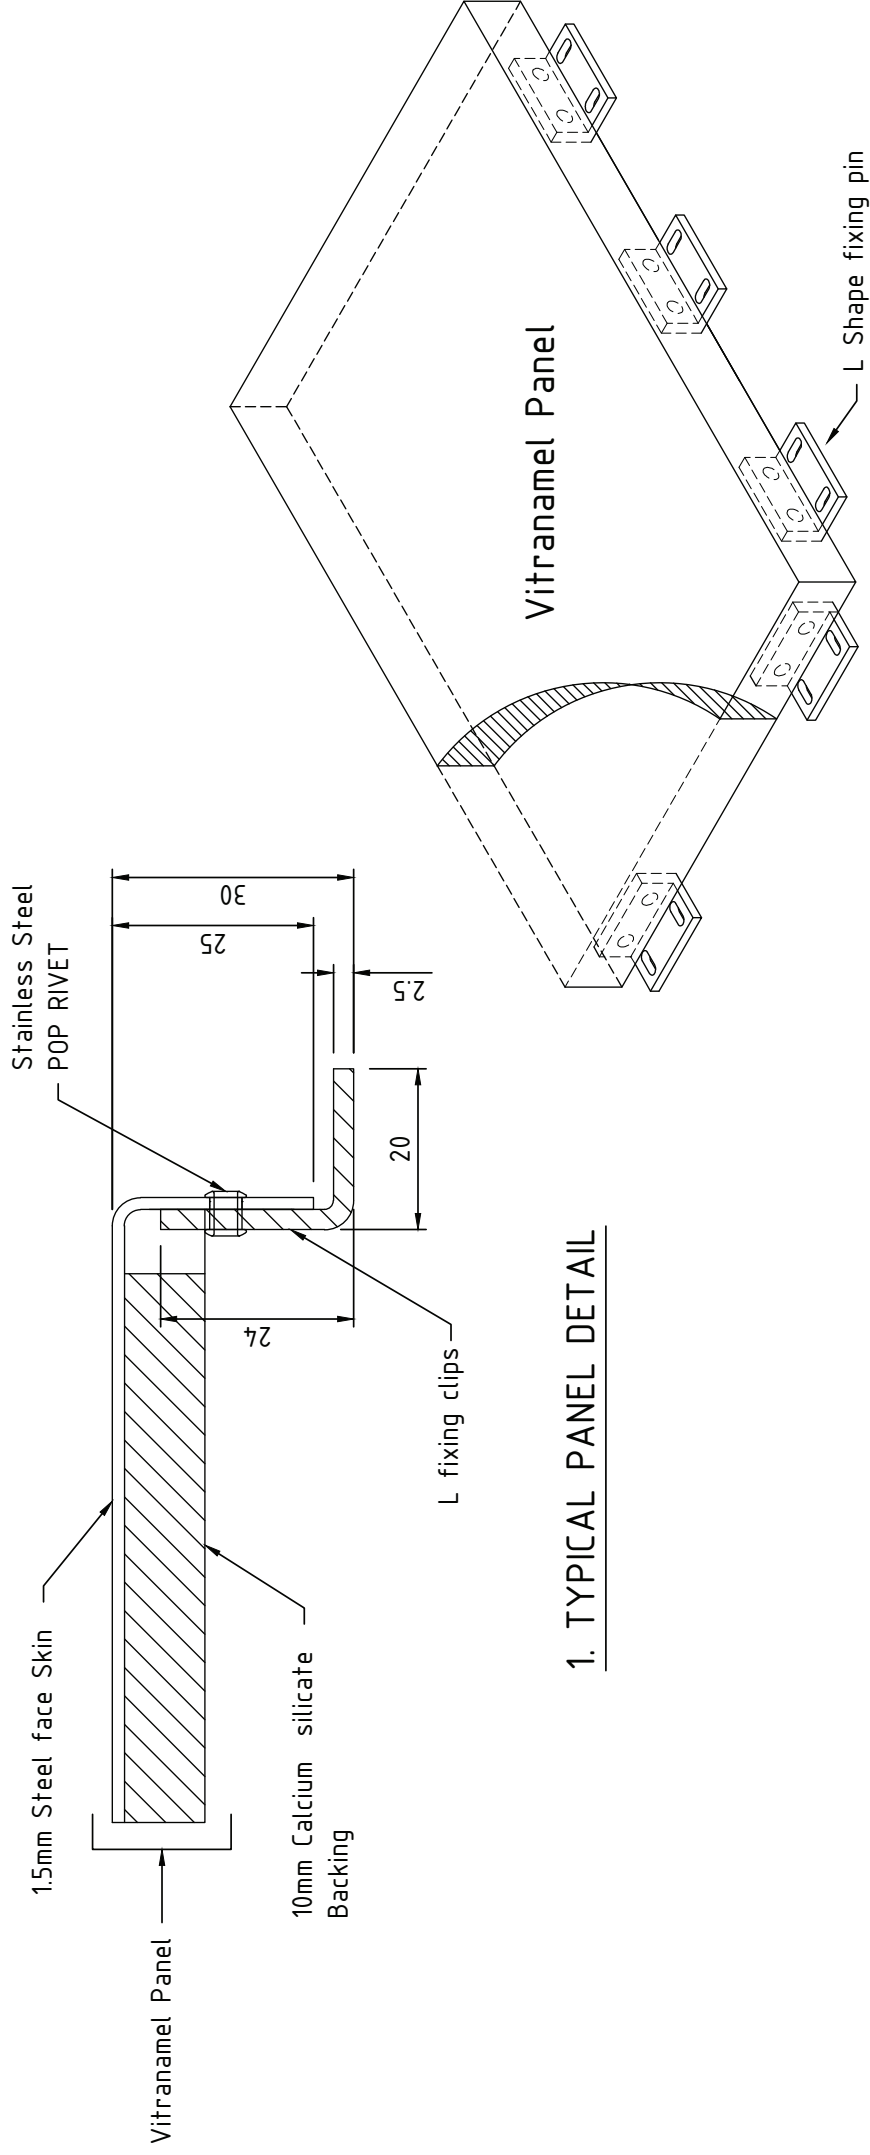


# 1. TYPICAL PANEL DETAIL



**vitranamel**

VITREOUS ENAMEL PANEL / MANUFACTURED BY FAIRVIEW

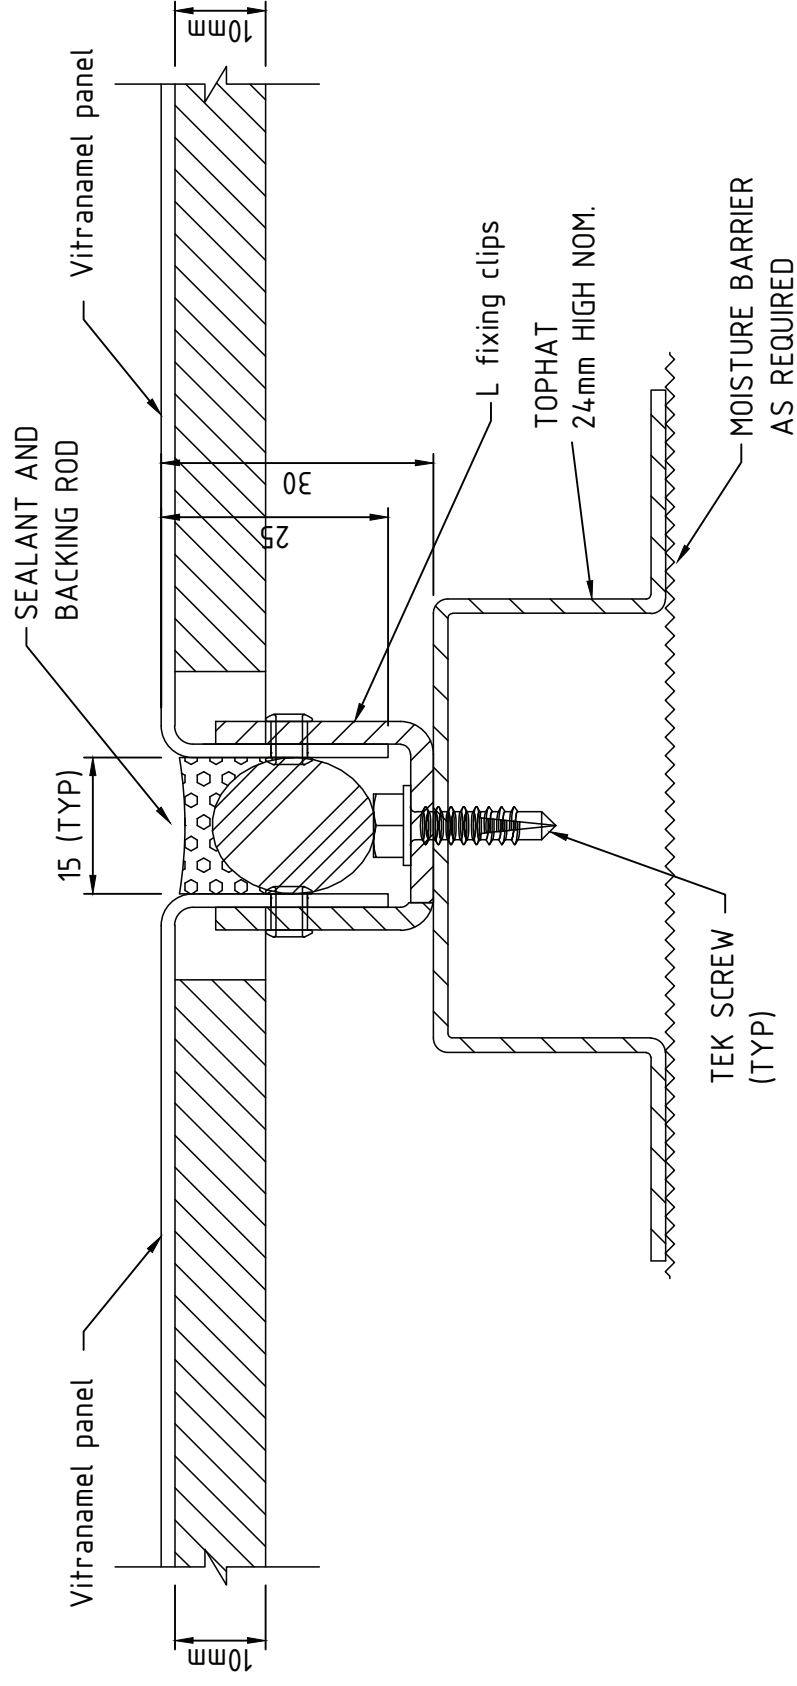


## 2. JOINT DETAIL



**vitranamel**


VITREOUS ENAMEL PANEL / MANUFACTURED BY FAIRVIEW

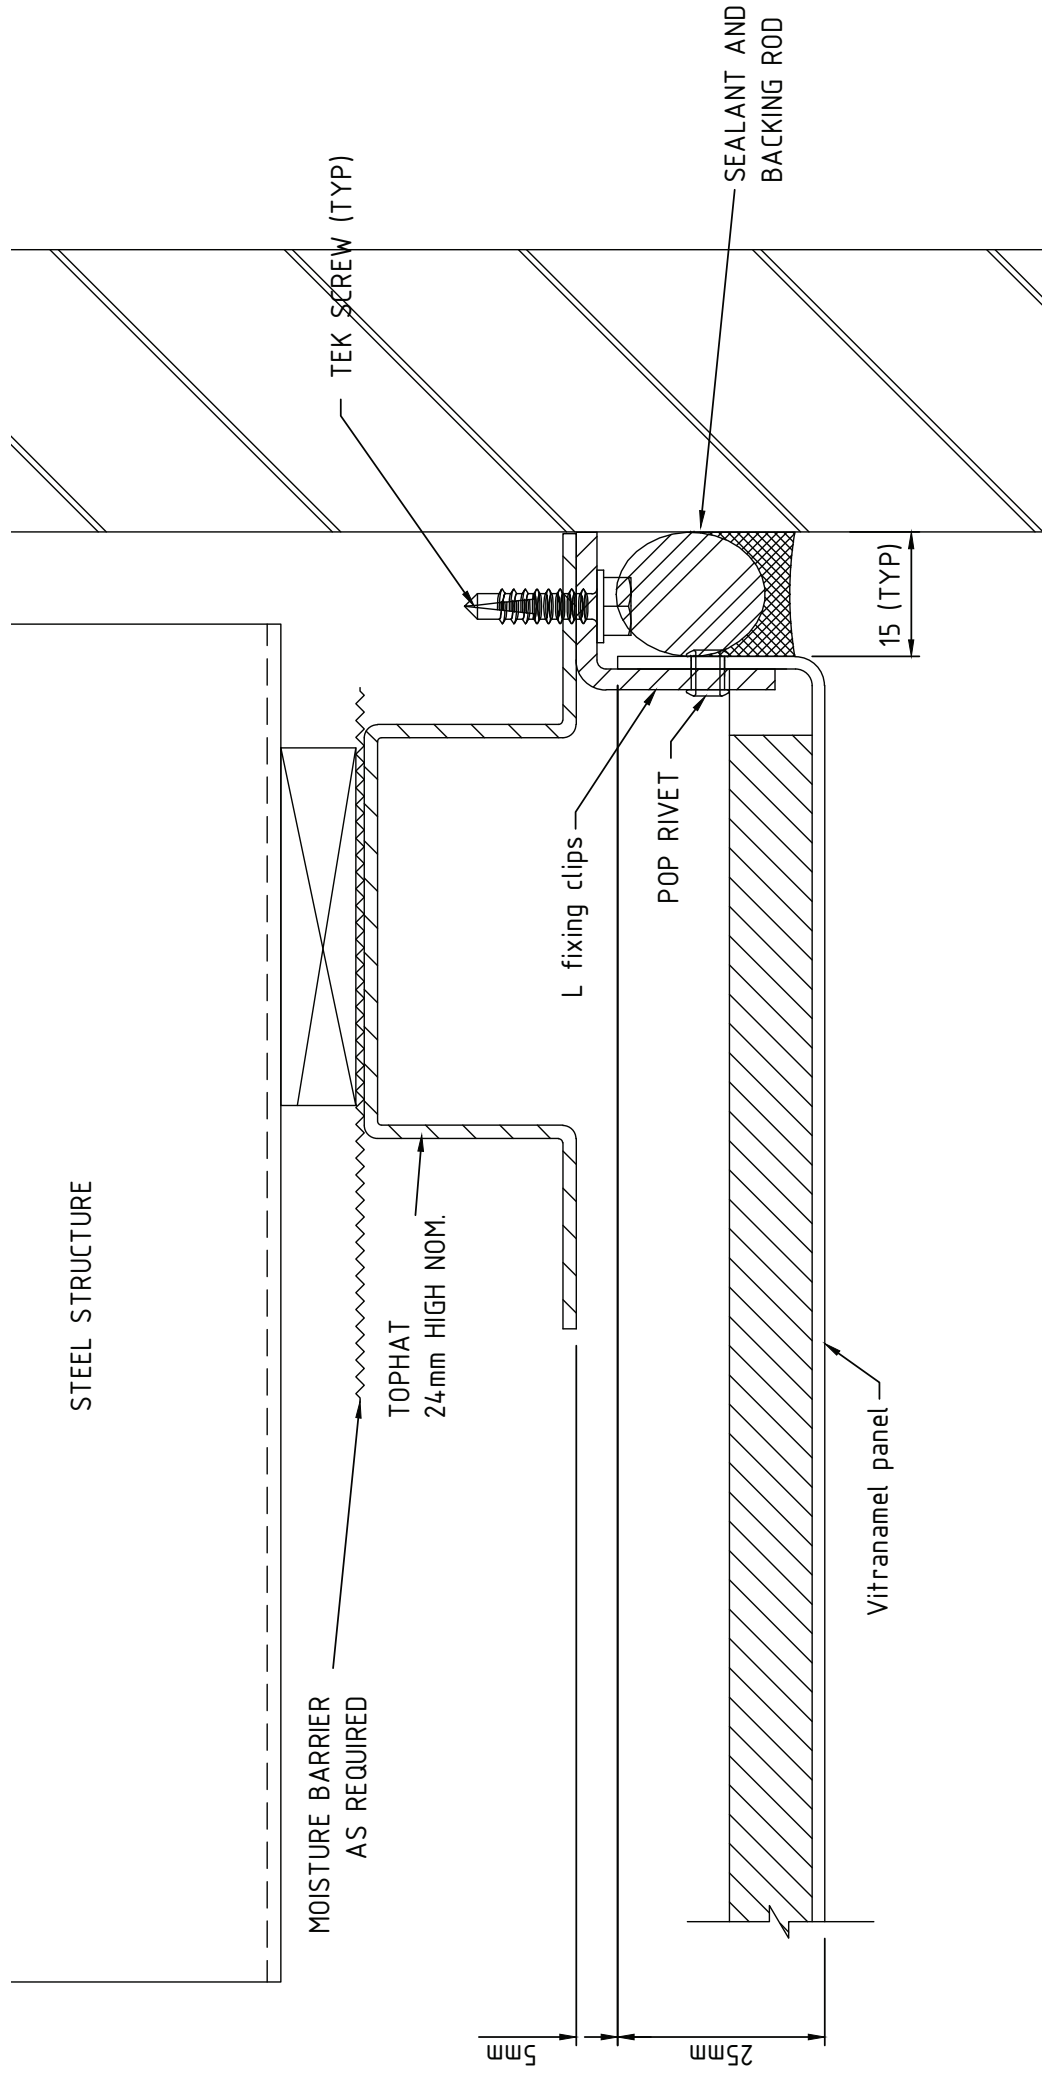

**vitranamel**

VITREOUS ENAMEL PANEL / MANUFACTURED BY FAIRVIEW

### 3. DETAIL SHOWING PANEL AT MASONRY WALL

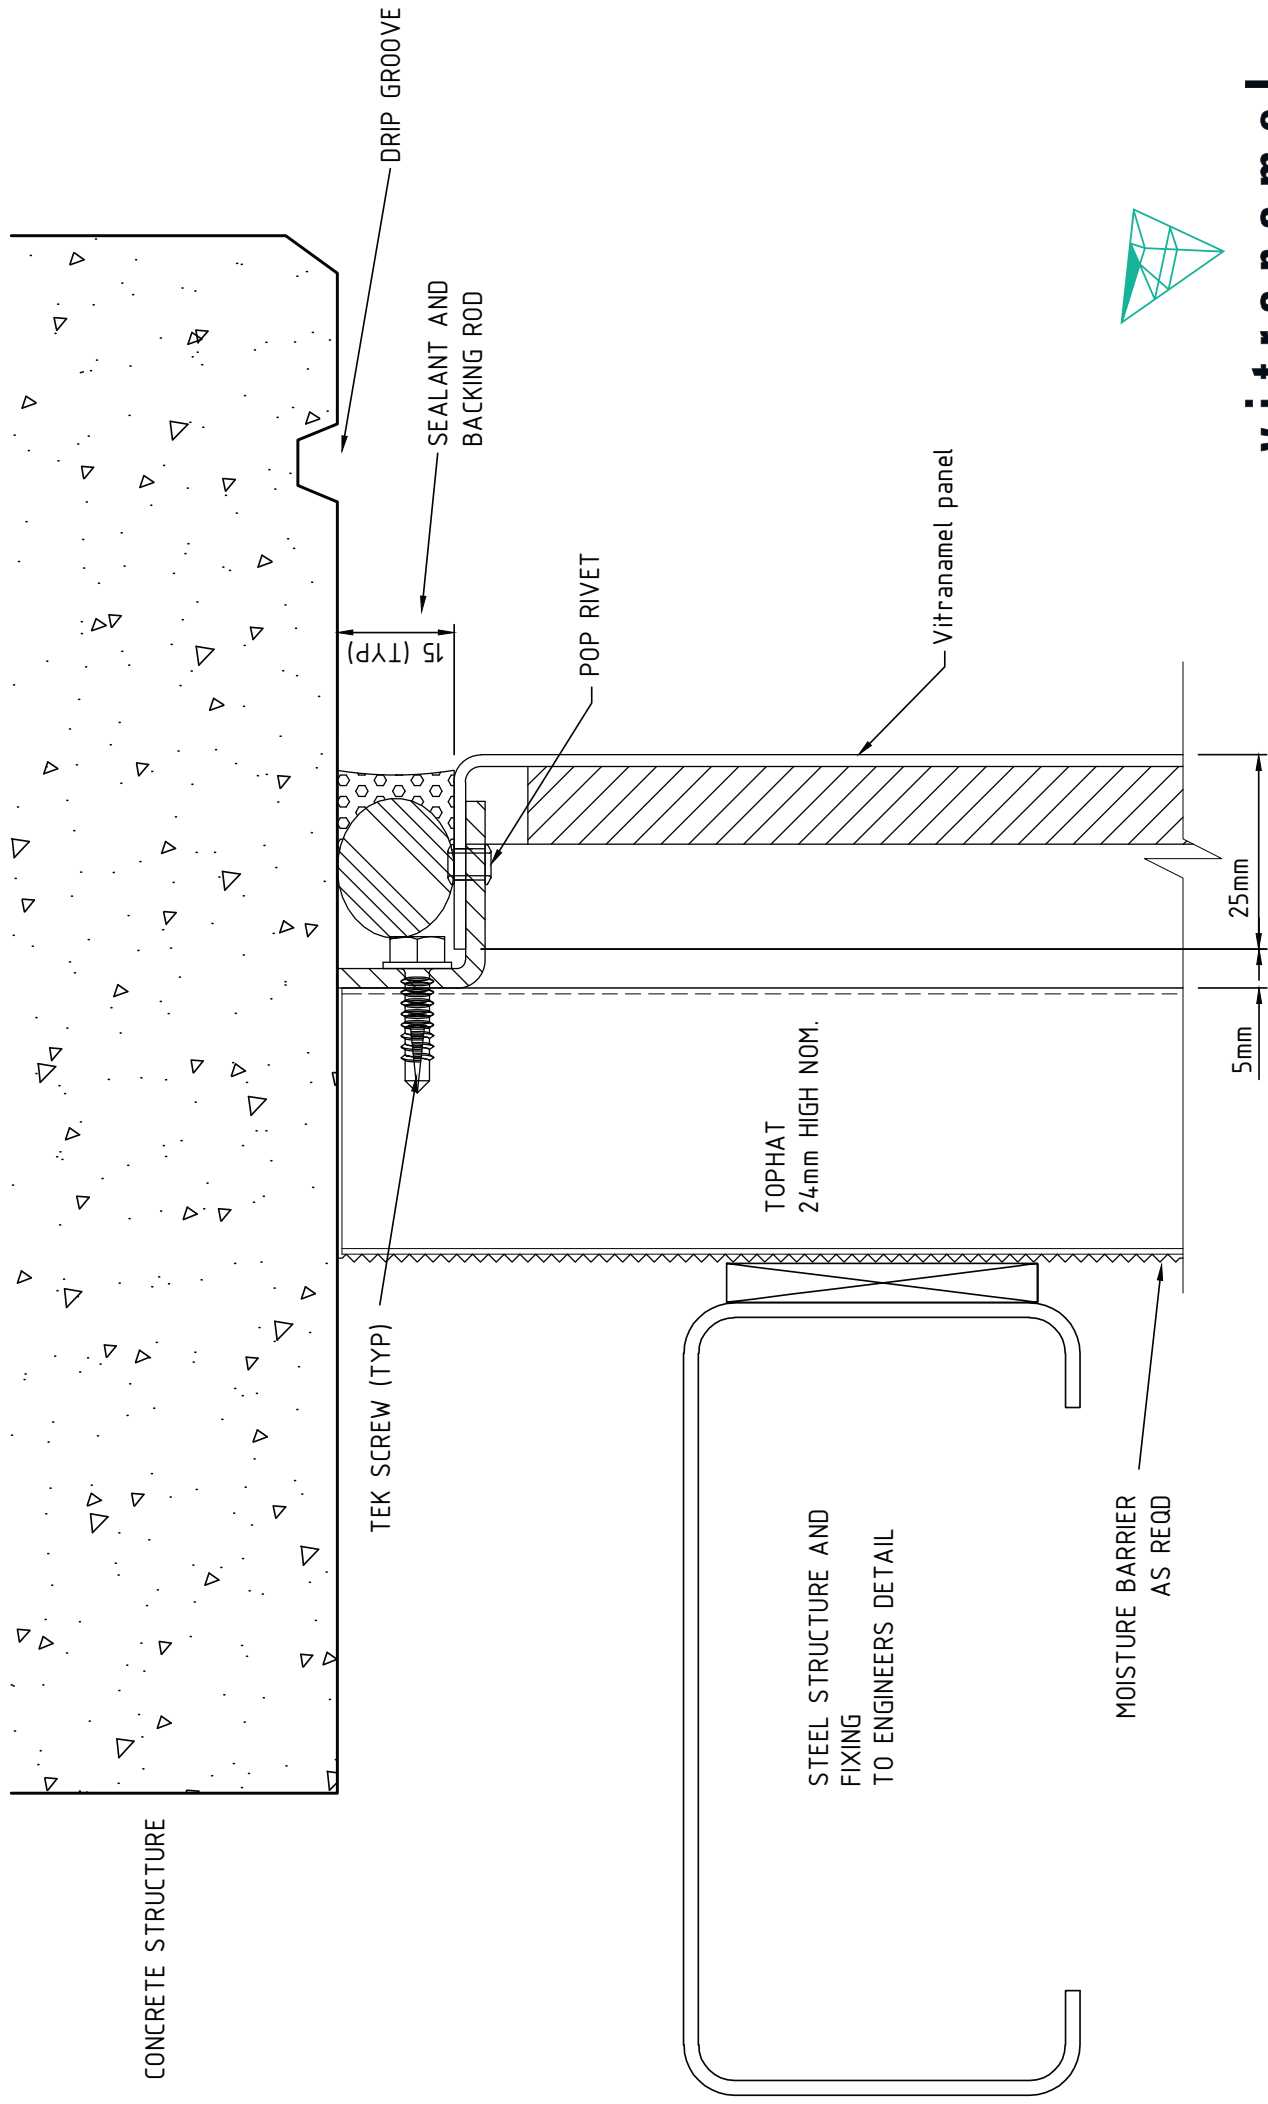


#### 4. DETAIL AT SLAB JUNCTION - HEAD



**vitranel**

VITREOUS ENAMEL PANEL / MANUFACTURED BY FAIRVIEW

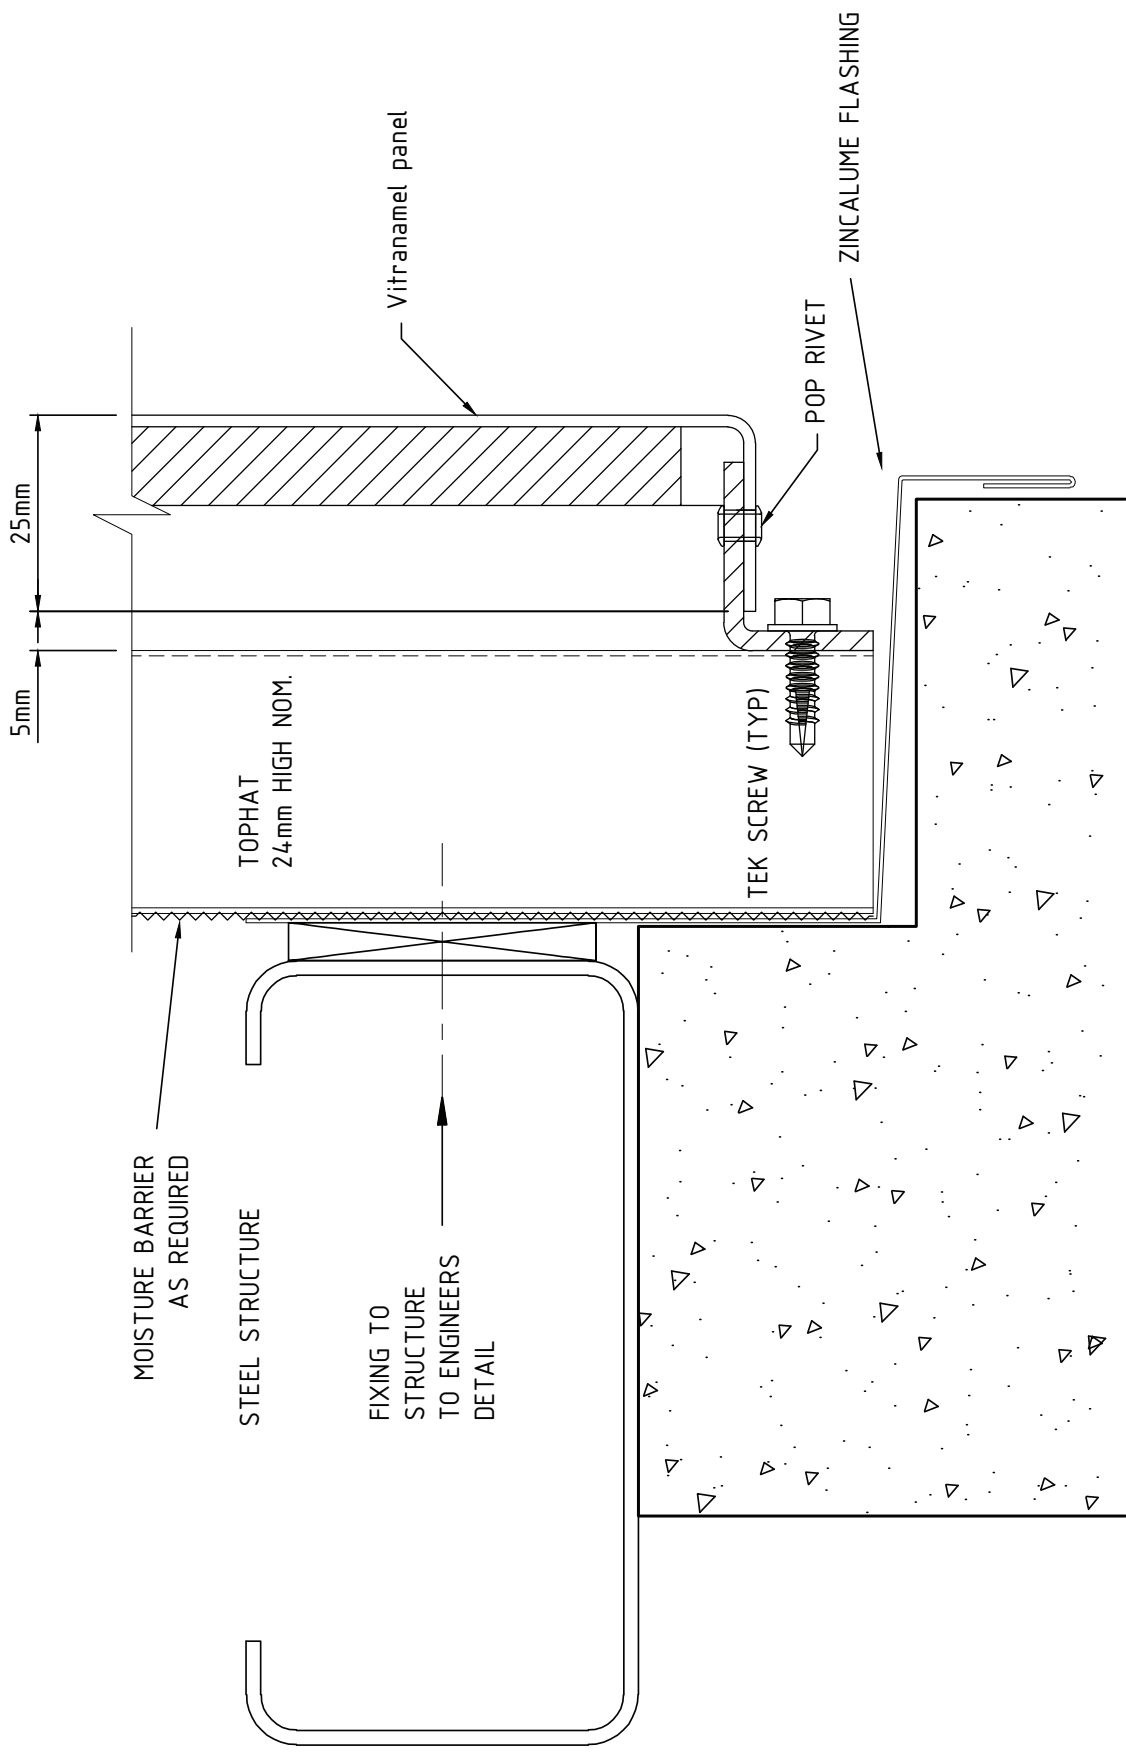


## 5. DETAIL AT SLAB JUNCTION - BASE



**vitranamel**


VITREOUS ENAMEL PANEL / MANUFACTURED BY FAIRVIEW

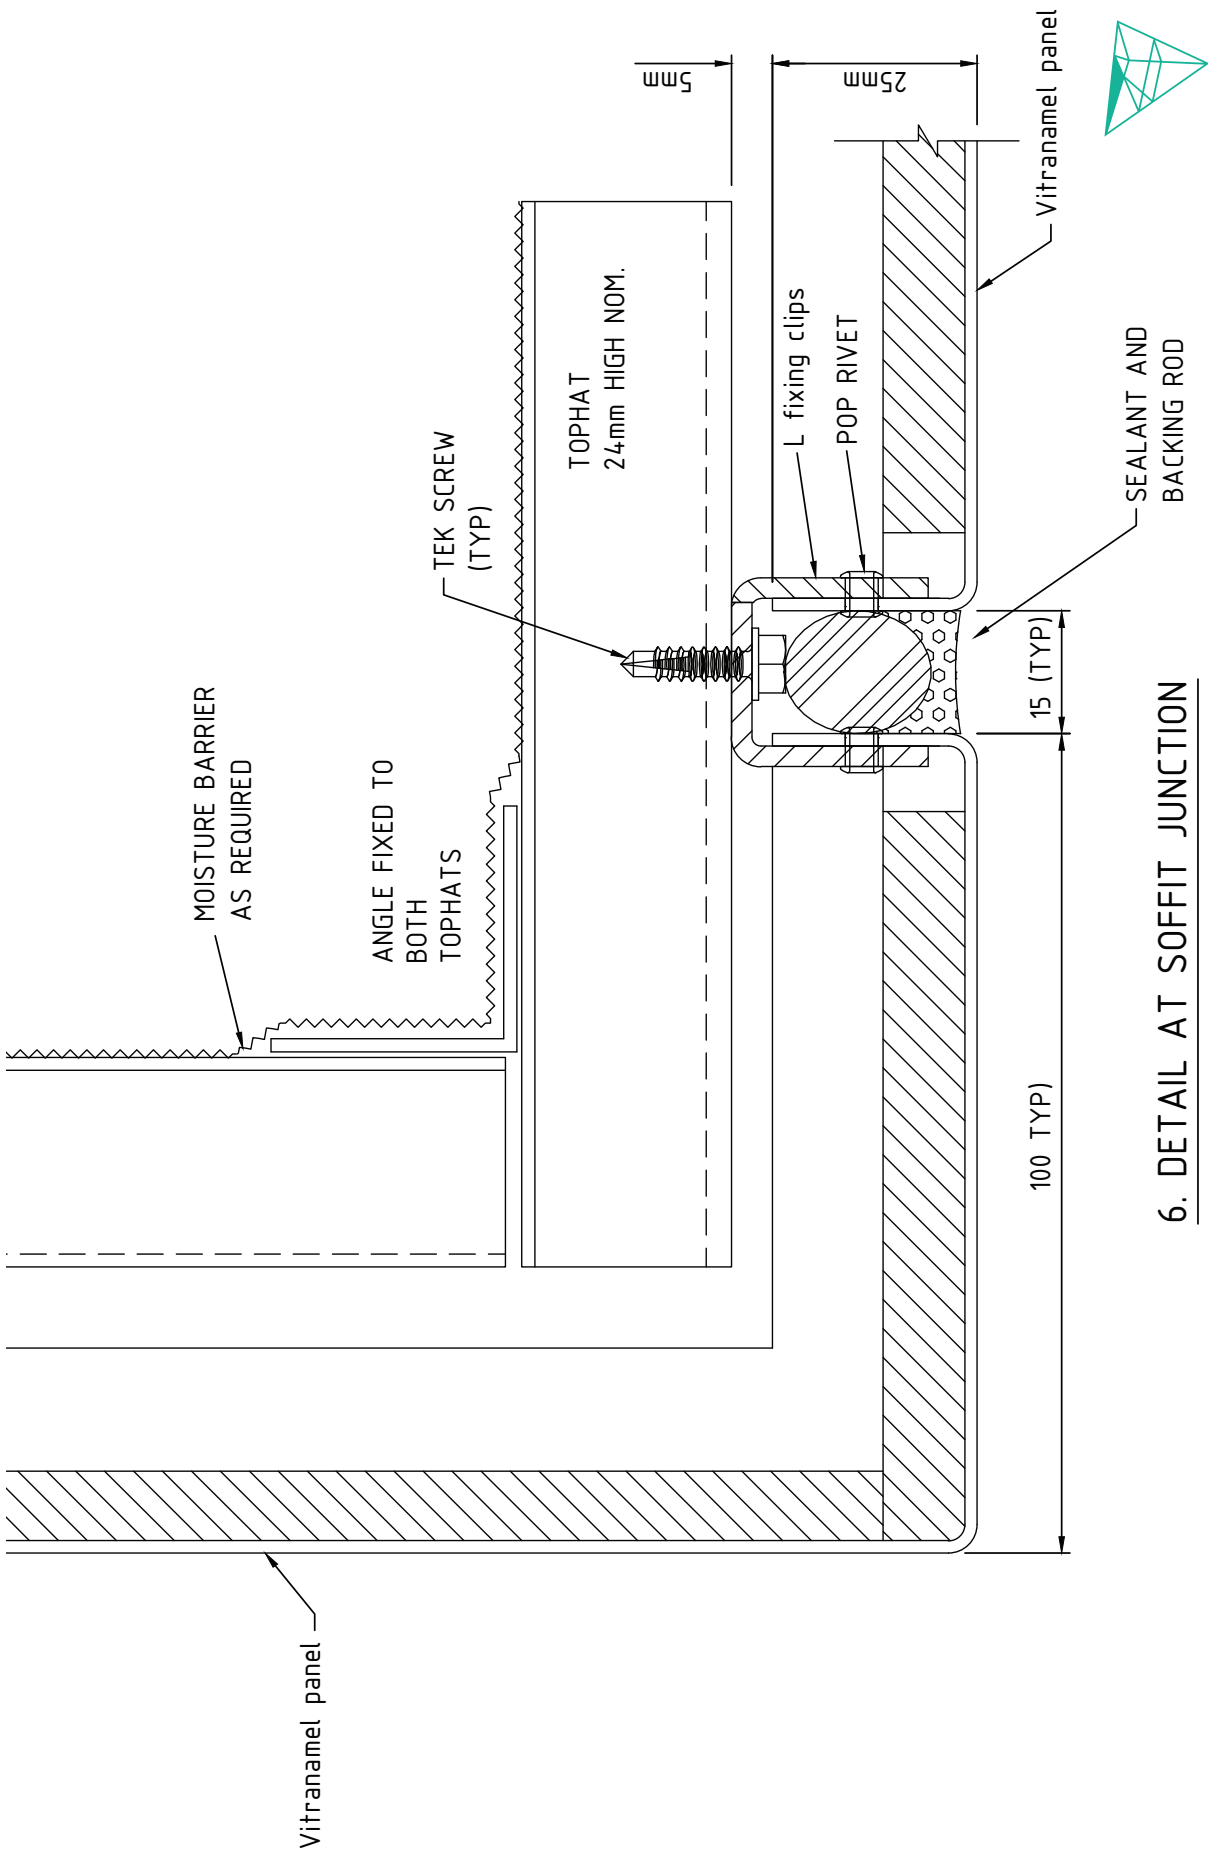

**vitranamel**

VITREOUS ENAMEL PANEL / MANUFACTURED BY FAIRVIEW

## 6. DETAIL AT SOFFIT JUNCTION

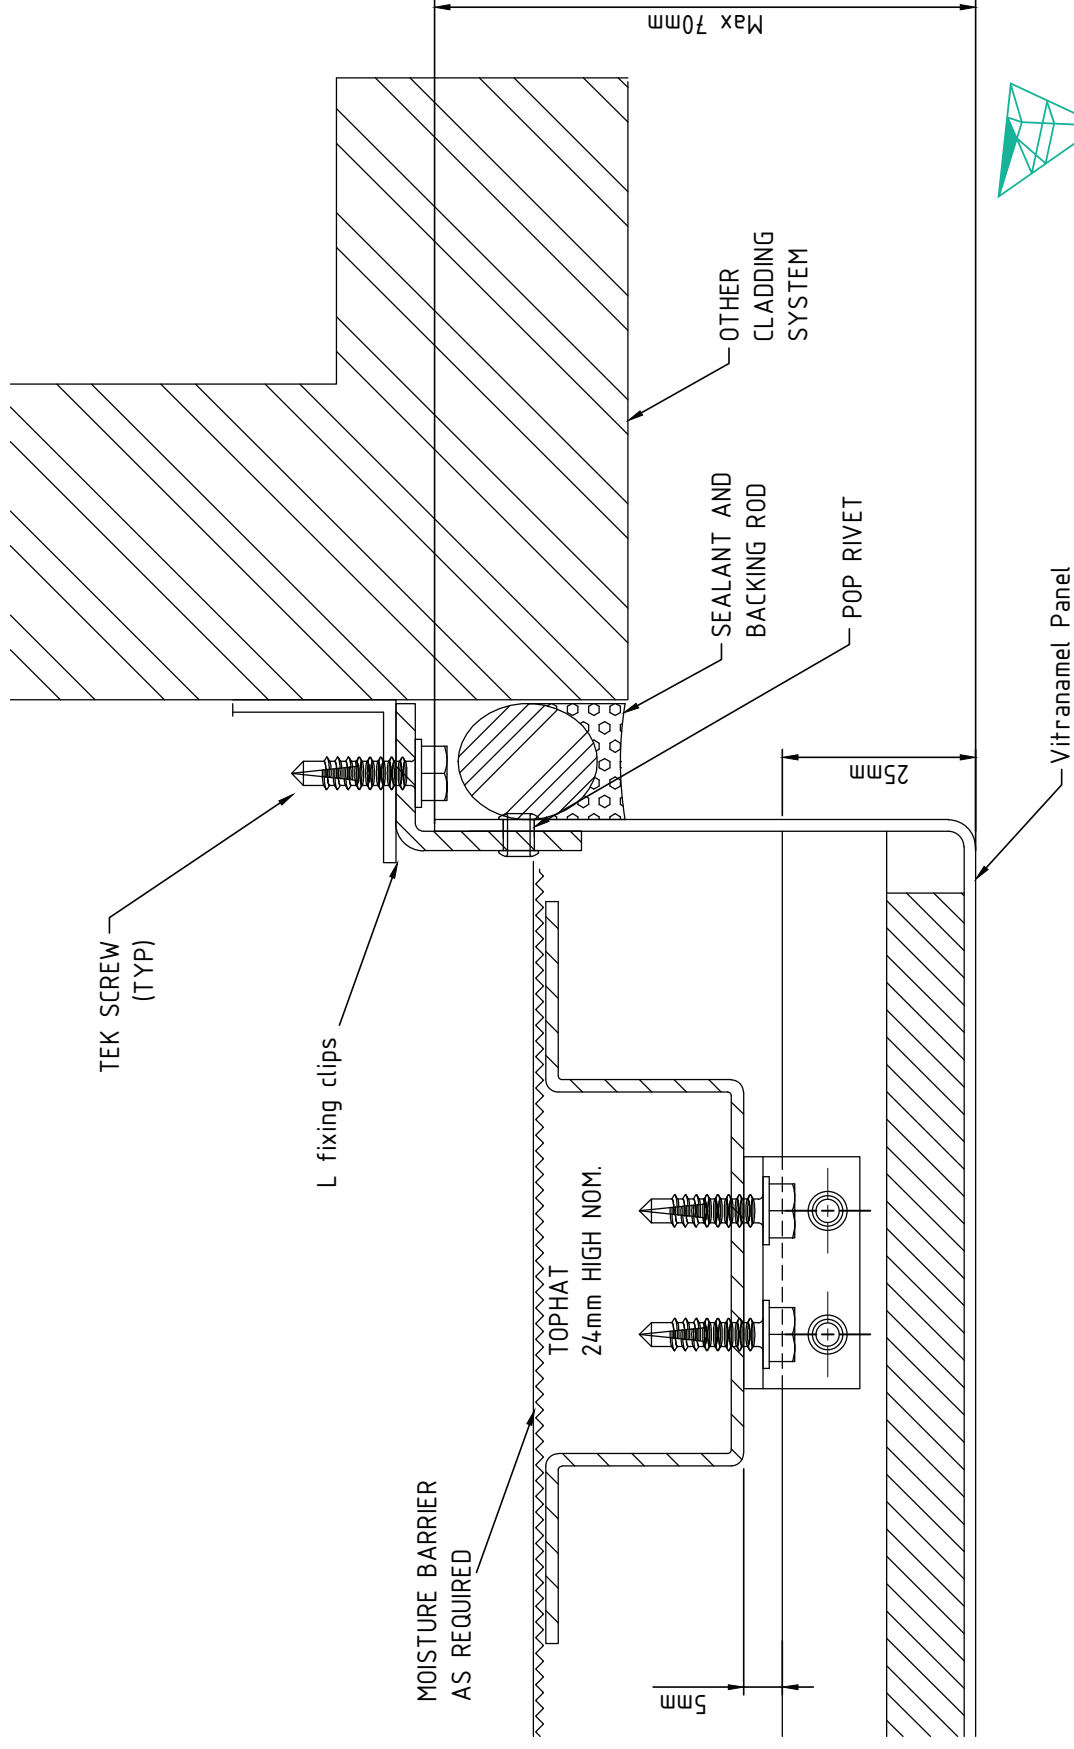


## 7. WALL ABUTMENT DETAIL



**vitranamel**

VITREOUS ENAMEL PANEL / MANUFACTURED BY FAIRVIEW



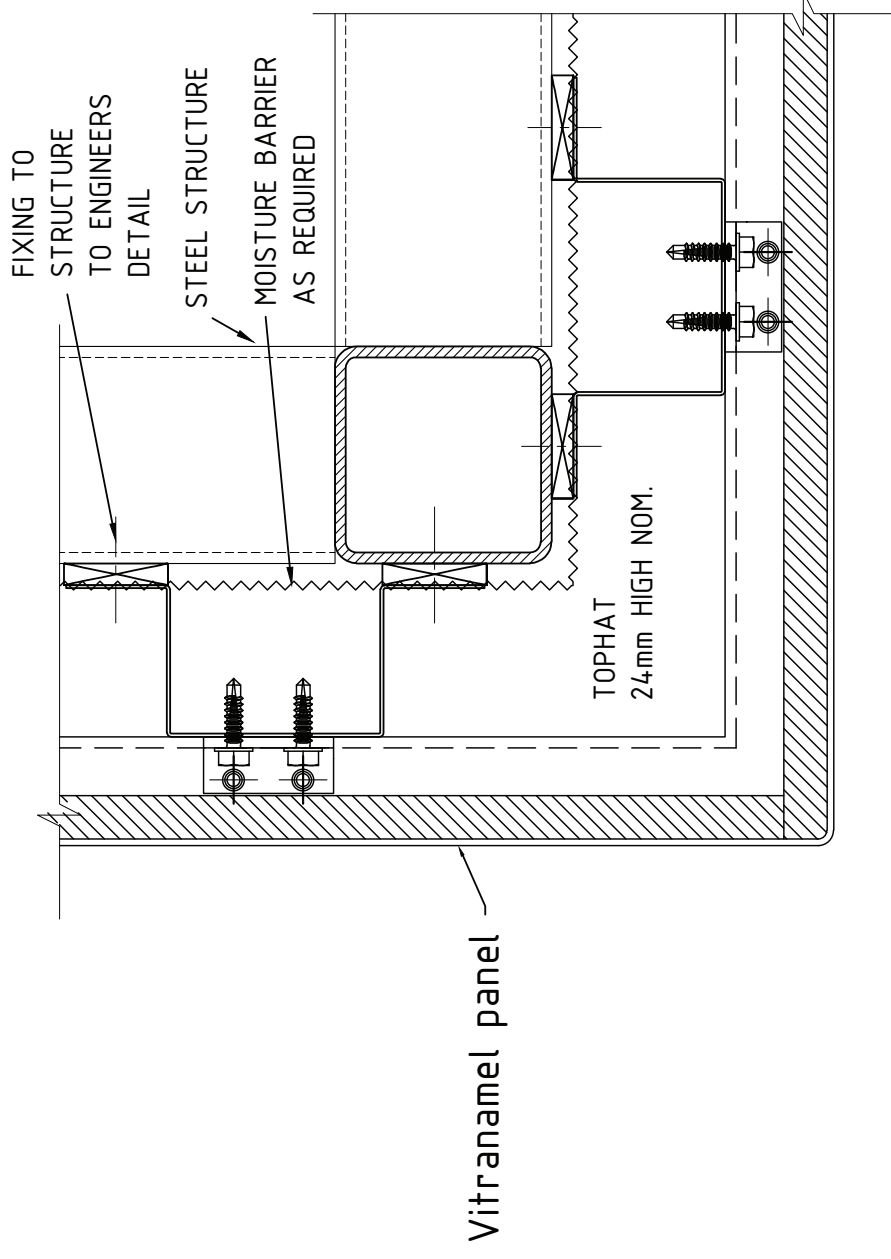


## 8. EXTERNAL CORNER DETAIL



**vitranamel**

VITREOUS ENAMEL PANEL / MANUFACTURED BY FAIRVIEW

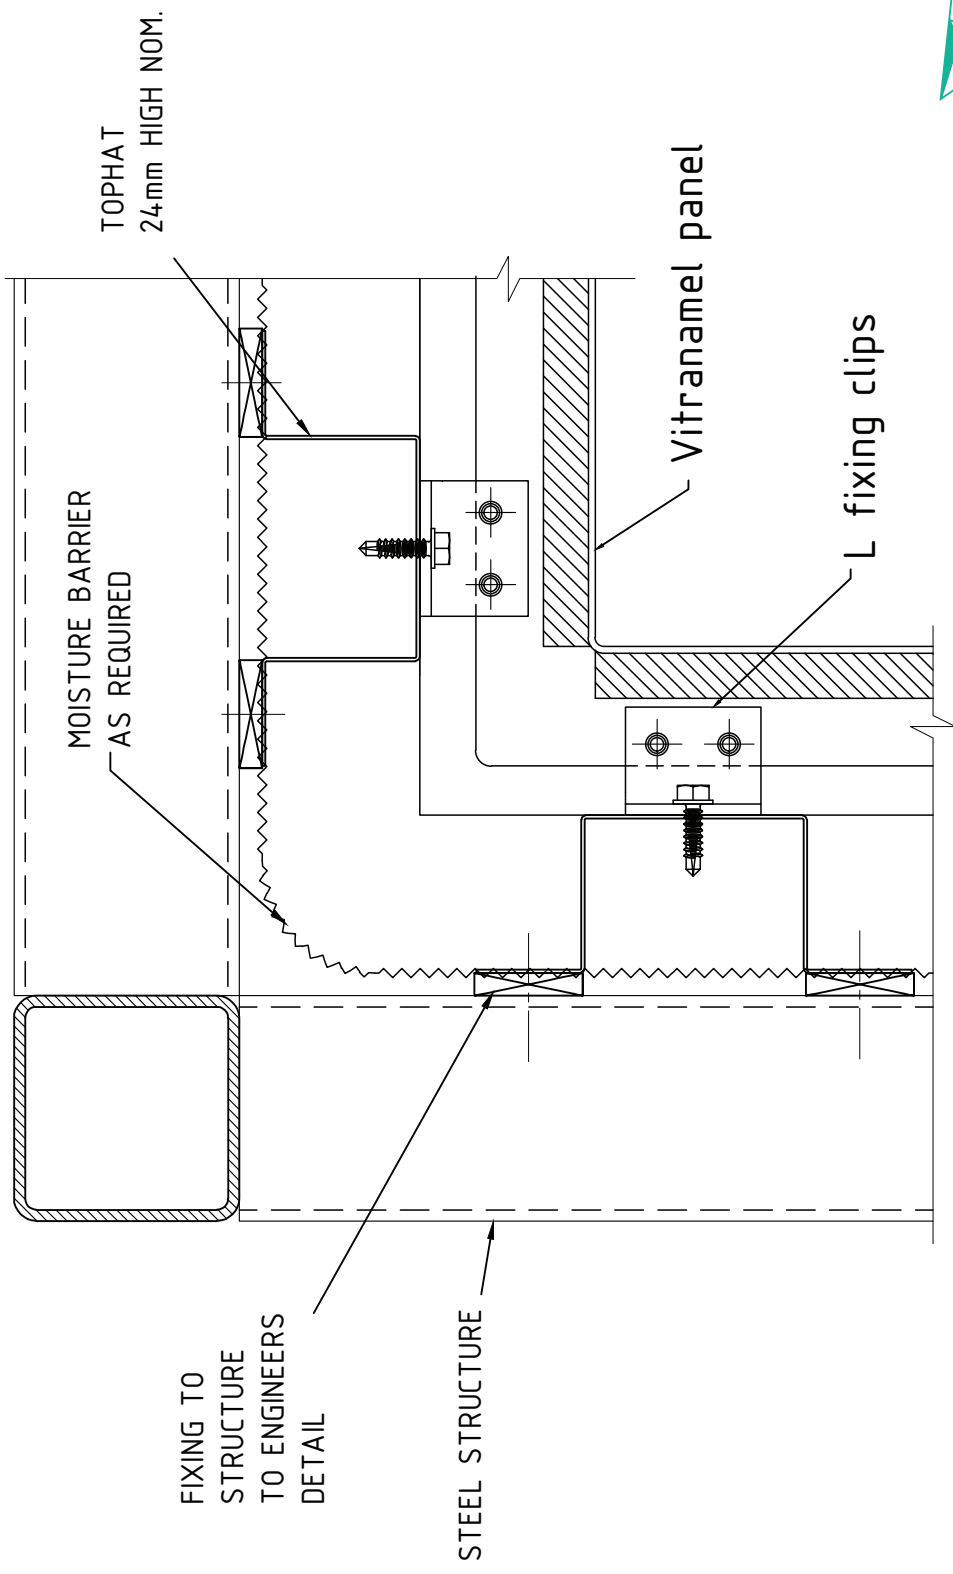


## 9. INTERNAL CORNER DETAIL



**vitranamel**


VITREOUS ENAMEL PANEL / MANUFACTURED BY FAIRVIEW

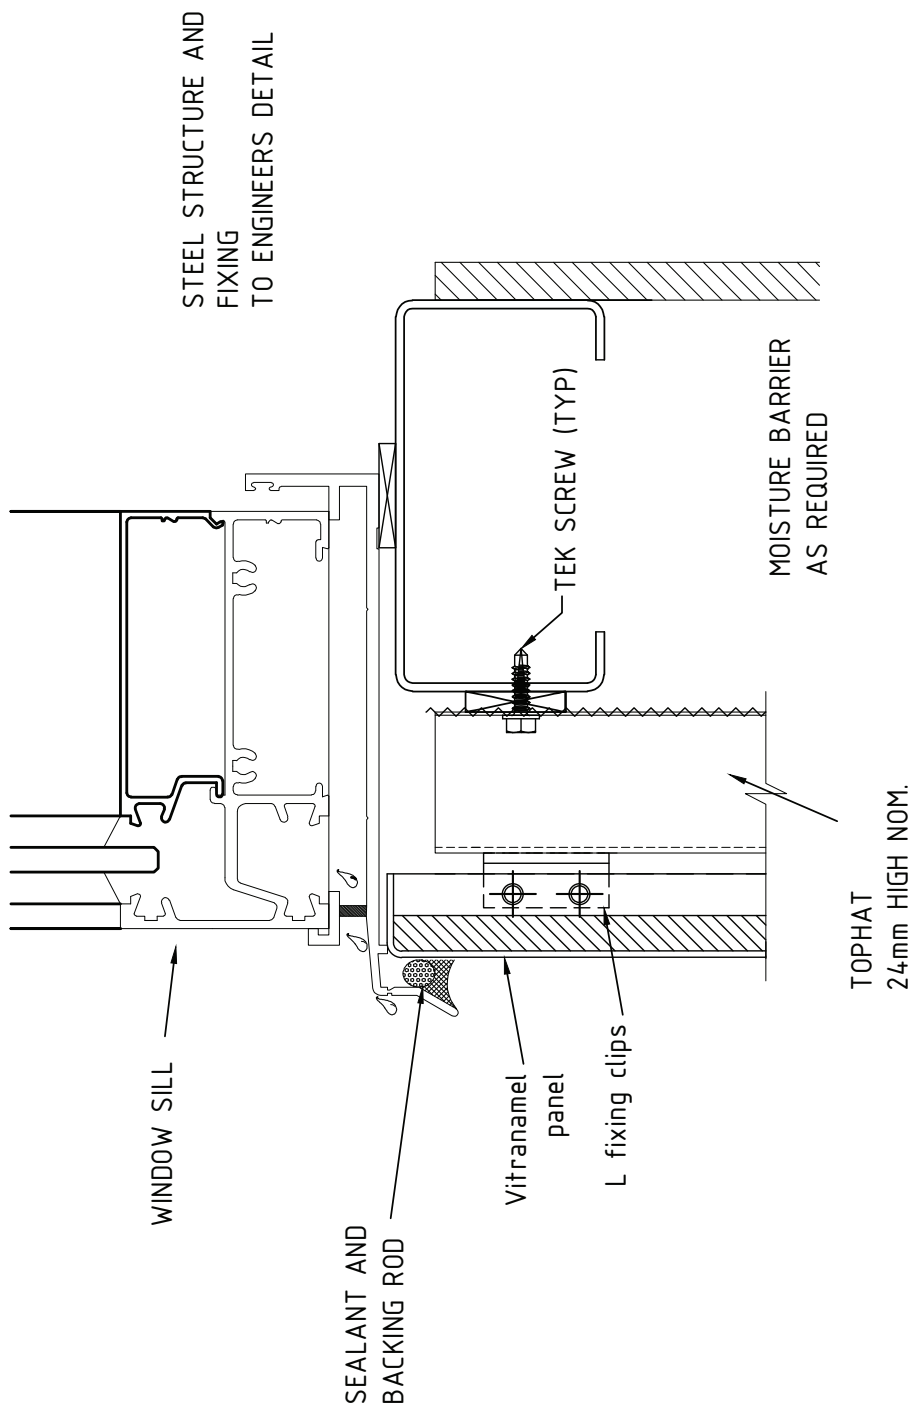

**vitranamel**

VITREOUS ENAMEL PANEL / MANUFACTURED BY FAIRVIEW

## 10. WINDOW SILL DETAIL

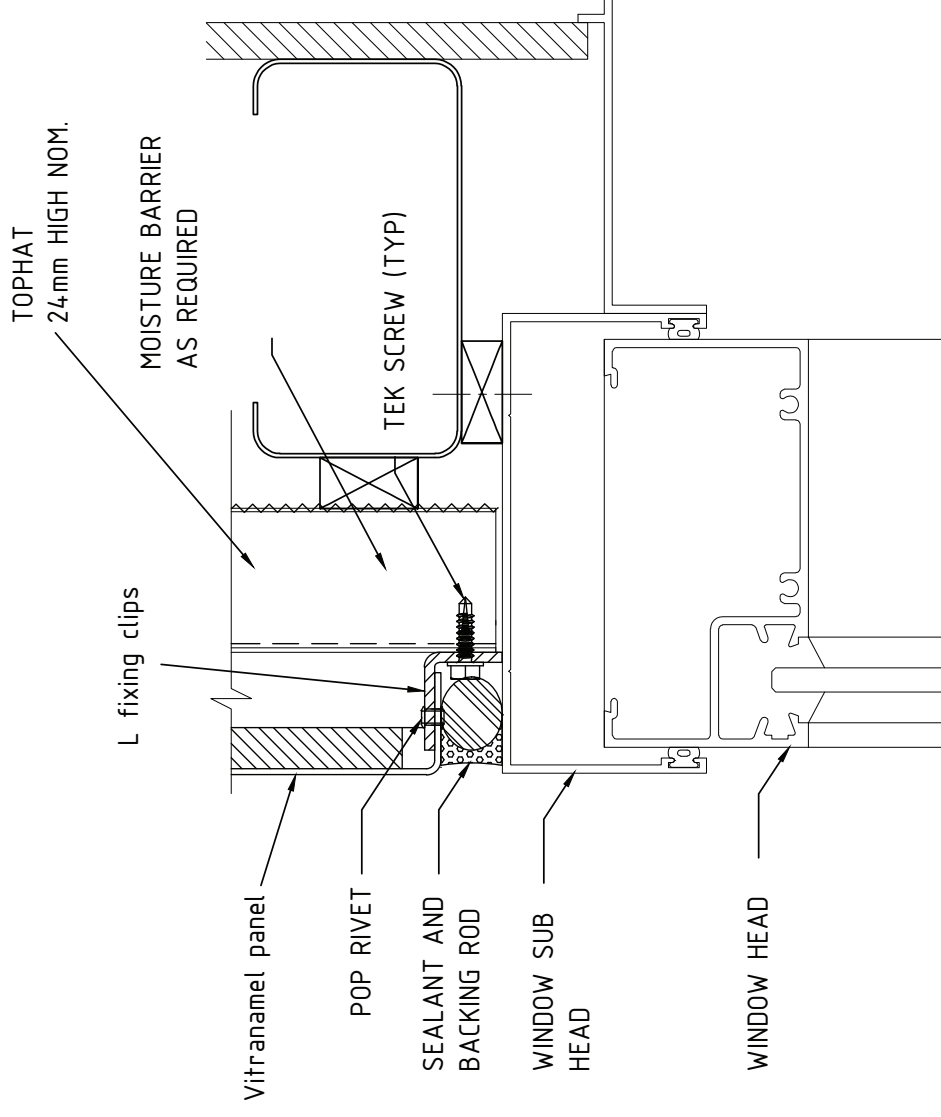

## 11. WINDOW HEAD DETAIL



**vitranamel**

VITREOUS ENAMEL PANEL / MANUFACTURED BY FAIRVIEW