

SFS

Concrete structure

20 NOM.

Drip groove

Factory fitted 'Z' rail

2 or 3mm VITRADUAL

Vitrafix VF1 Carrier System


Insulation continuous around supports

Fixing to structure to engineers details

Thermal insulator

Sheathing board

Breather Membrane

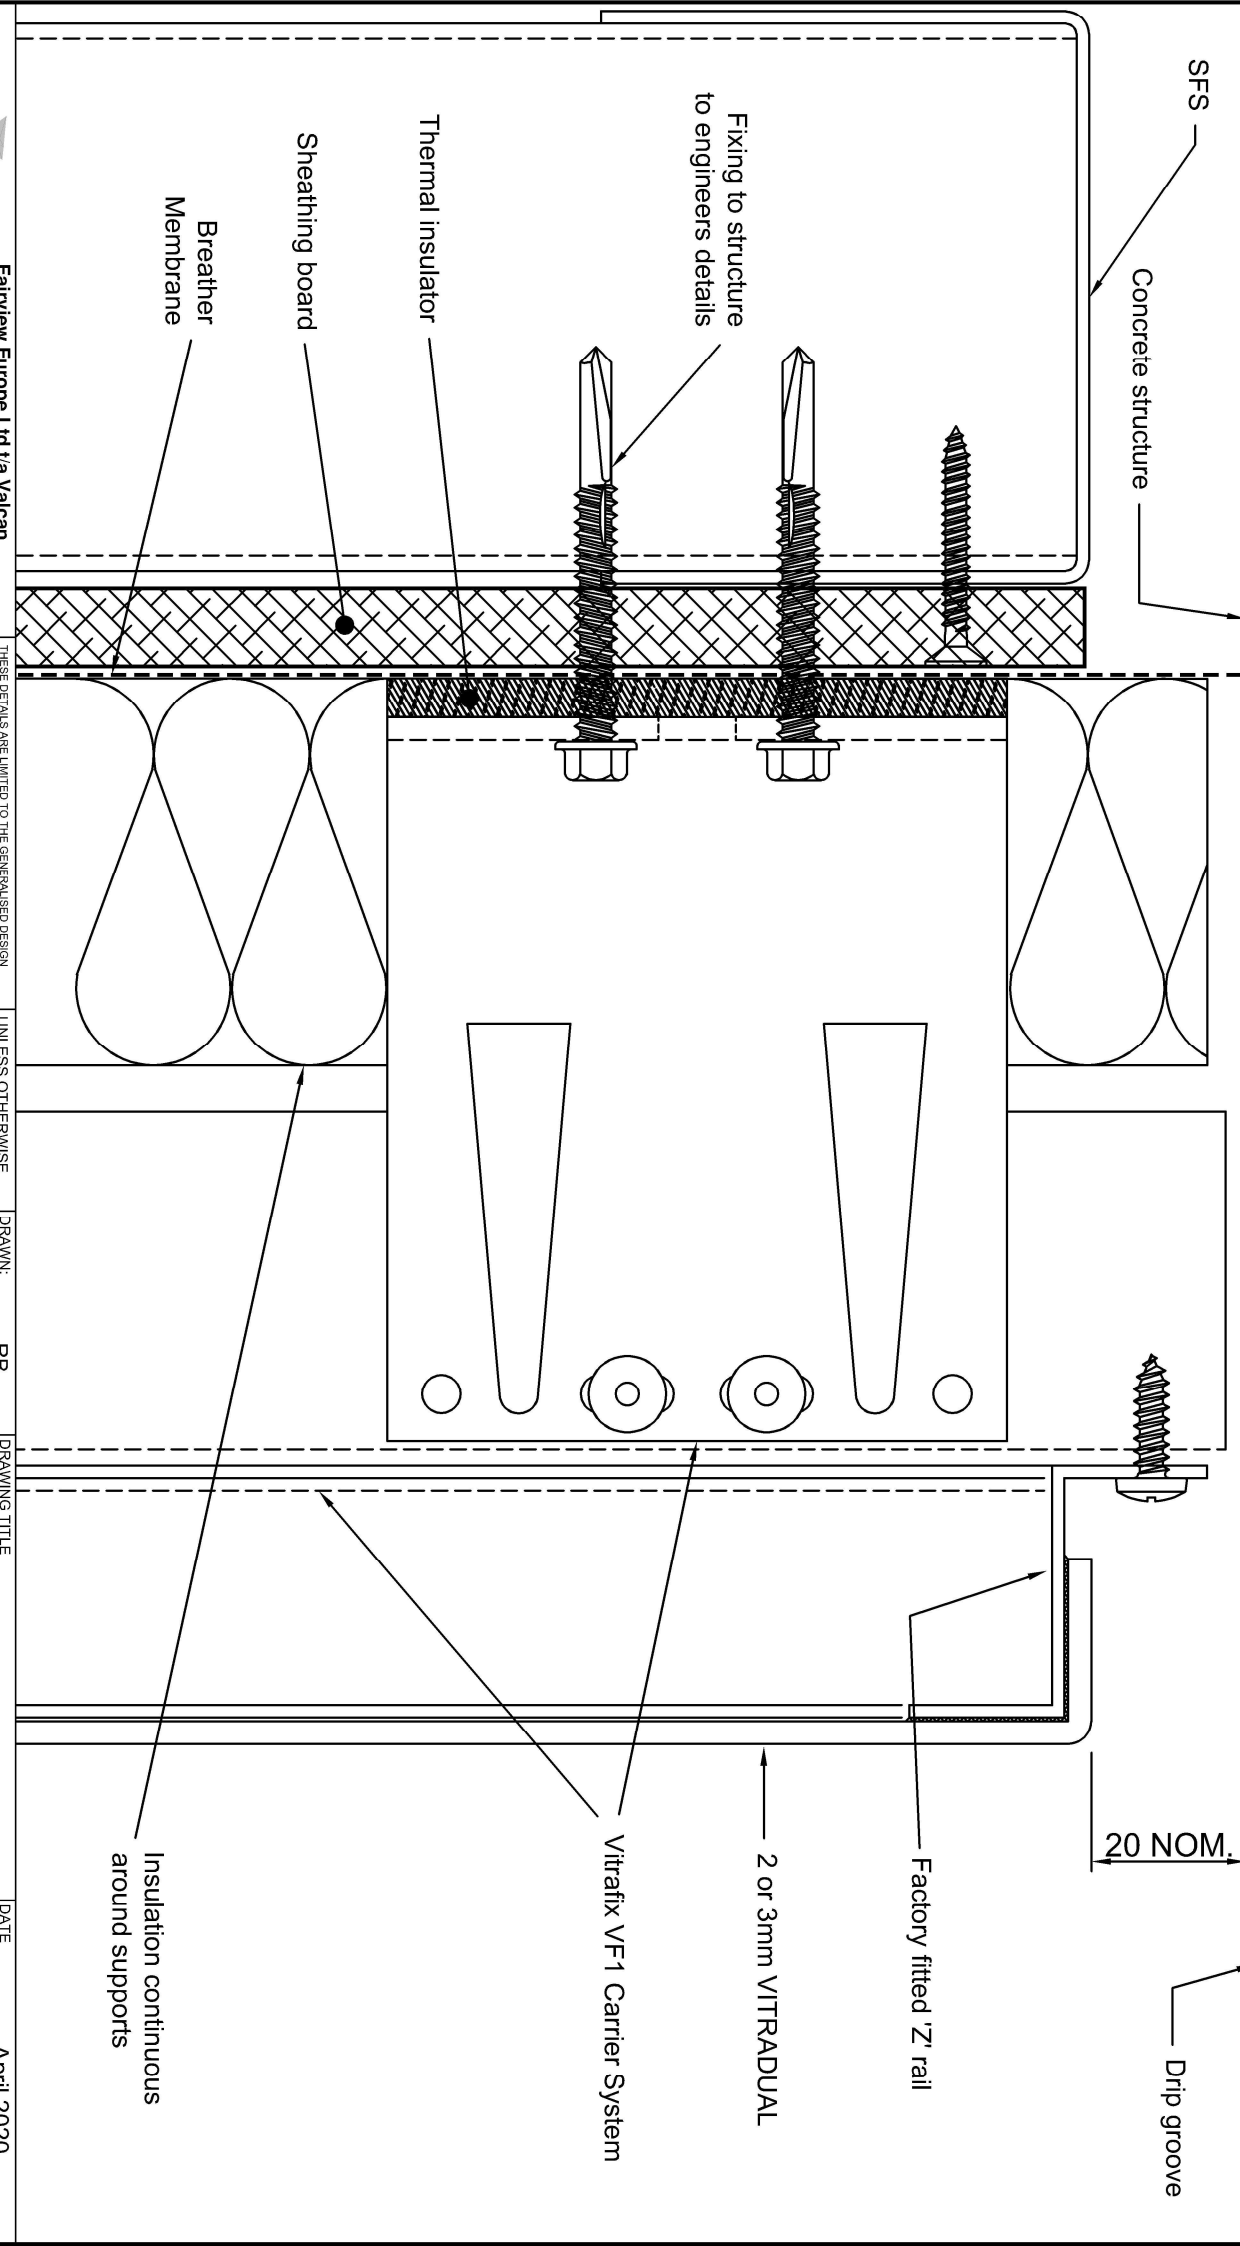

Fairview Europe Ltd t/a Valcan
Dunball House, Unit N Woodlands Court
Bristol Road, Bridgwater, TA6 4FJ
tel: 0844 800 7131
email: enquiries@valcan.co.uk

THESE DETAILS ARE LIMITED TO THE GENERALISED DESIGN SPECIFICATION FOR VITRADUAL AND VITRACORE AND ARE INTENDED FOR USE BY A TECHNICALLY SKILLED PERSON ONLY. ANY USE OF THE SAME IS AT THEIR OWN DISCRETION.
FILE NAME: VD-CassetteFixWide.dwg
SCALE: 1 : 1 @ A4

UNLESS OTHERWISE SPECIFIED, DIMENSIONS ARE IN MILLIMETRES
ANGLES $\pm 0.1^\circ$
2PL $\pm 0.01\text{mm}$
3PL $\pm 0.001\text{mm}$

DRAWN: RB
CHECKED: GB
ENG APPR: .
MGR APPR: .

DRAWING TITLE
CASSETTE FIX WIDE
DETAIL SHOWING
SLAB HEAD

DATE April 2020
SHEET 4 OF 13
DRAWING No. VD-CFW-04
REV. 1