


Window sill

20 nom

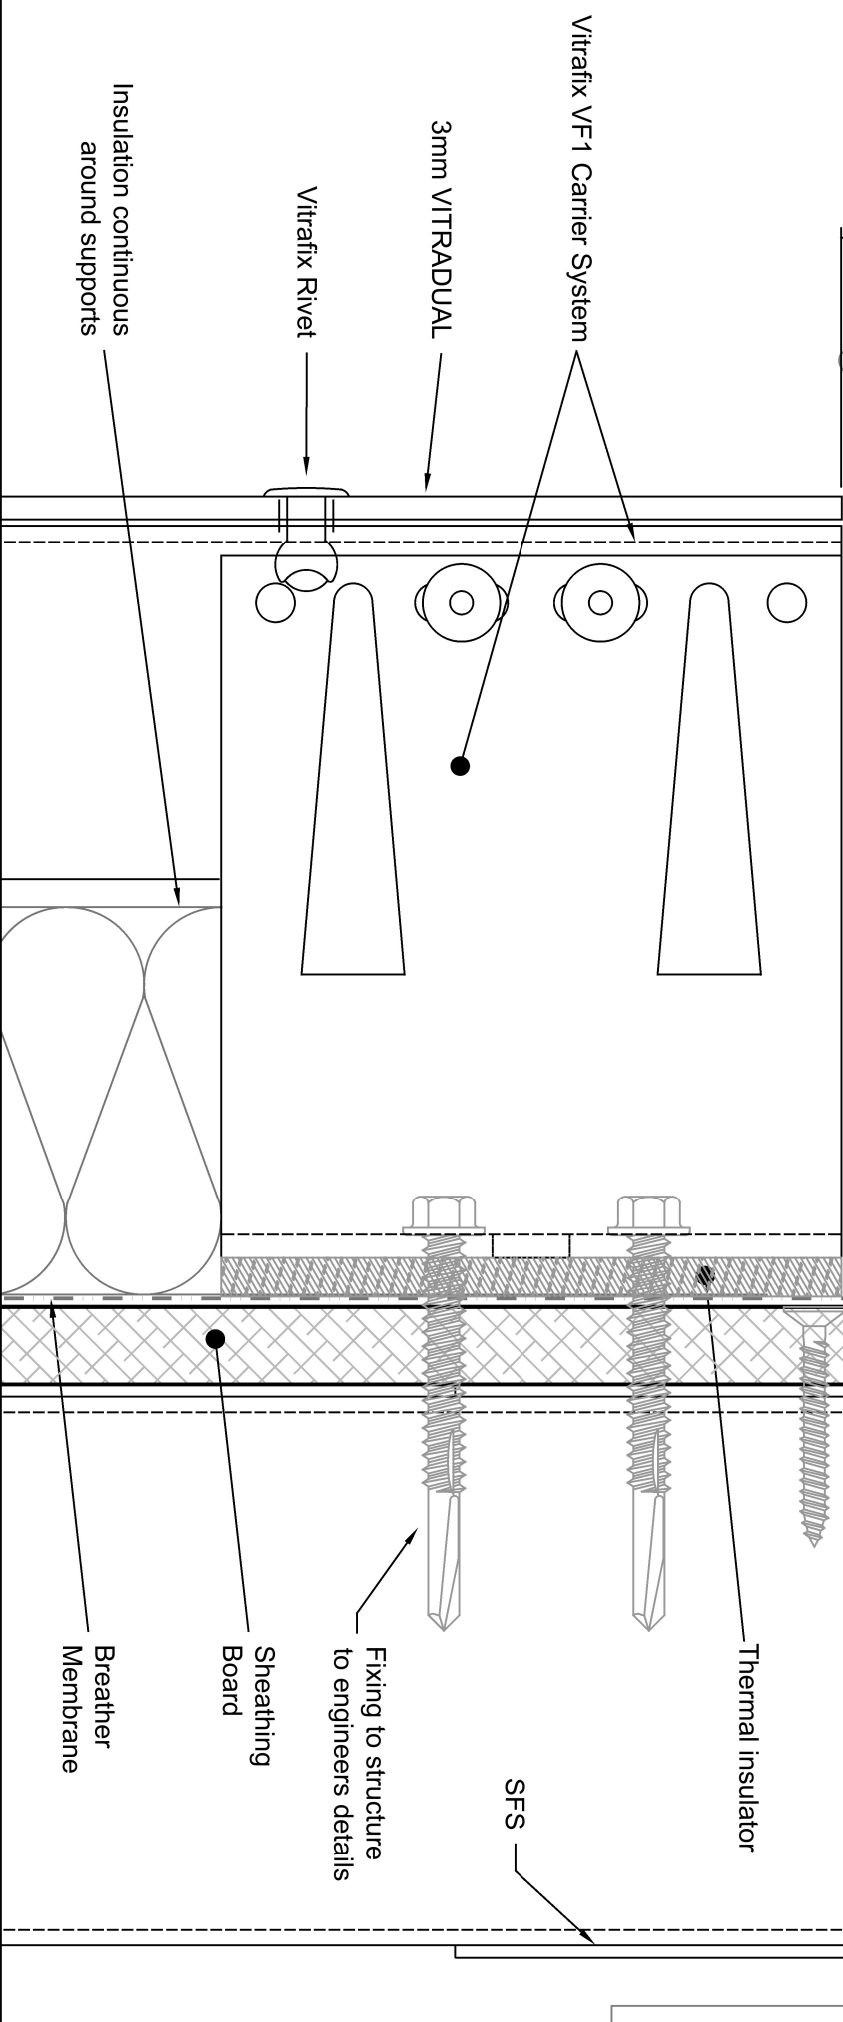

Vitrafix VF1 Carrier System

3mm VITRADUAL

Vitrafix Rivet

Insulation continuous
around supports


Thermal Insulator

Fixing to structure
to engineers details

Sheathing
Board

Breather
Membrane

SFS

**VALCAN**
Part of the Fairview Group

Fairview Eulope Ltd t/a Valcan
Dunball House, Unit N Woodlands
Bristol Road, Bridgwater, TA6 4FJ
tel: 0844 800 7131
email: enquiries@valcan.co.uk

THESE DETAILS ARE LIMITED TO THE GENERALISED DESIGN
SPECIFICATION FOR THE PRODUCTS SHOWN AND ARE INTENDED
FOR INFORMATION ONLY. ANY USE OF
THE SAME IS AT THEIR OWN DISCRETION AND RISK.

UNLESS OTHERWISE
SPECIFIED, DIMENSIONS
ARE IN MILLIMETRES
ANGLES ± 0.1°
2PL ± 0.01mm
3PL ± 0.001mm

DRAWN: RB	
CHECKED	.
ENG APPR	.
MGR APPR	.

DRAWING TITLE

VITRADUAL RIVET FIX
DETAIL SHOWING
WINDOW SILL

DATE	January 2020
SHEET 11 OF 14	REV.
DRAWING No.	VD-RF-1111/21